
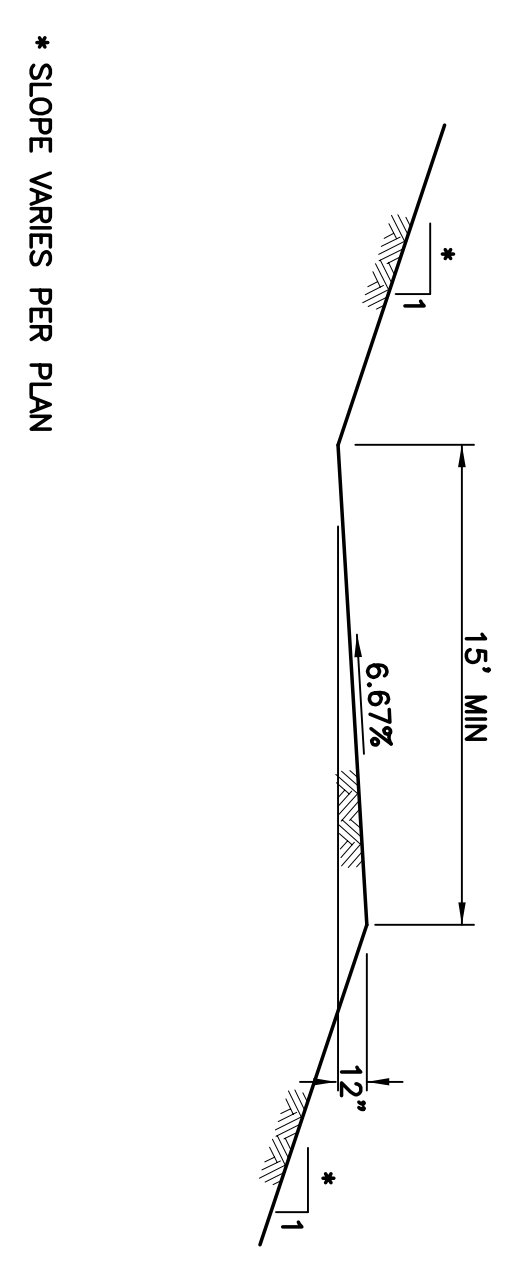
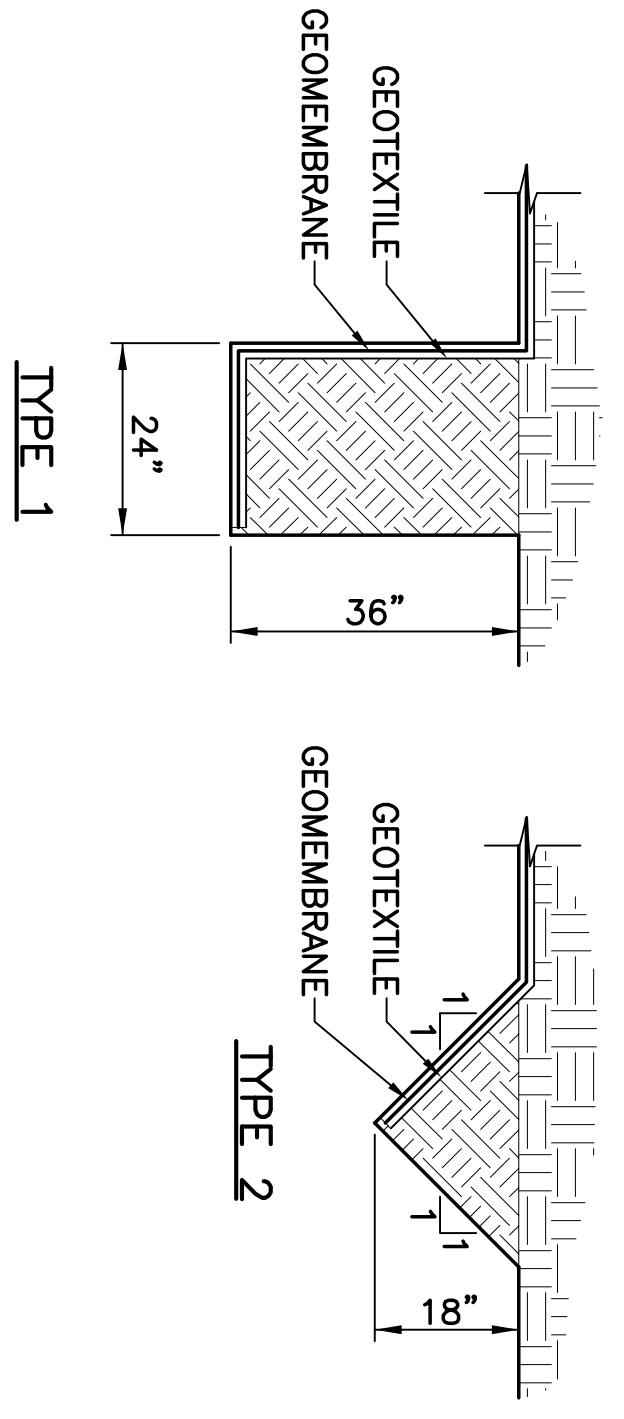
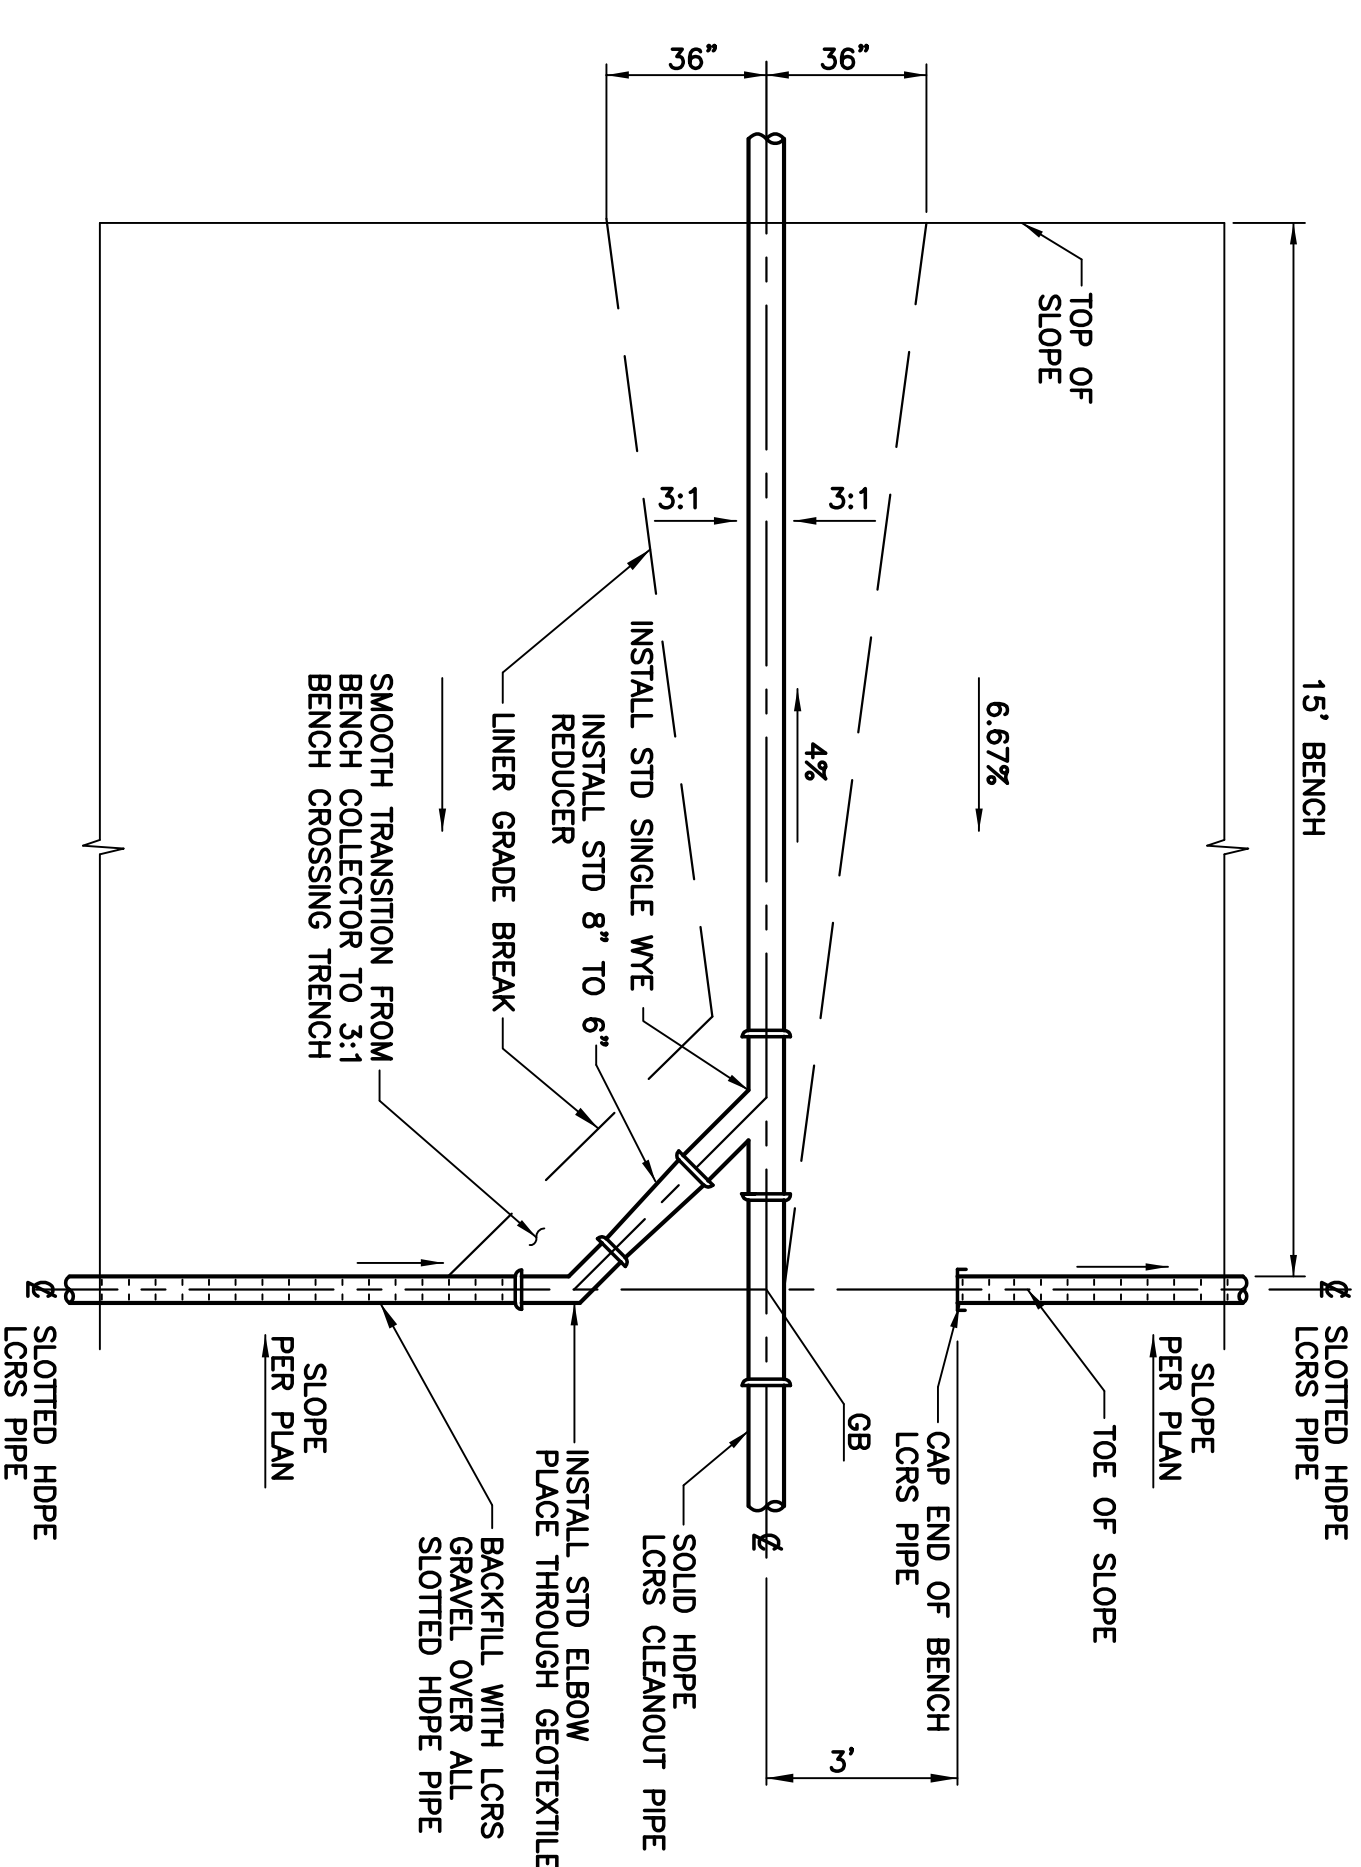
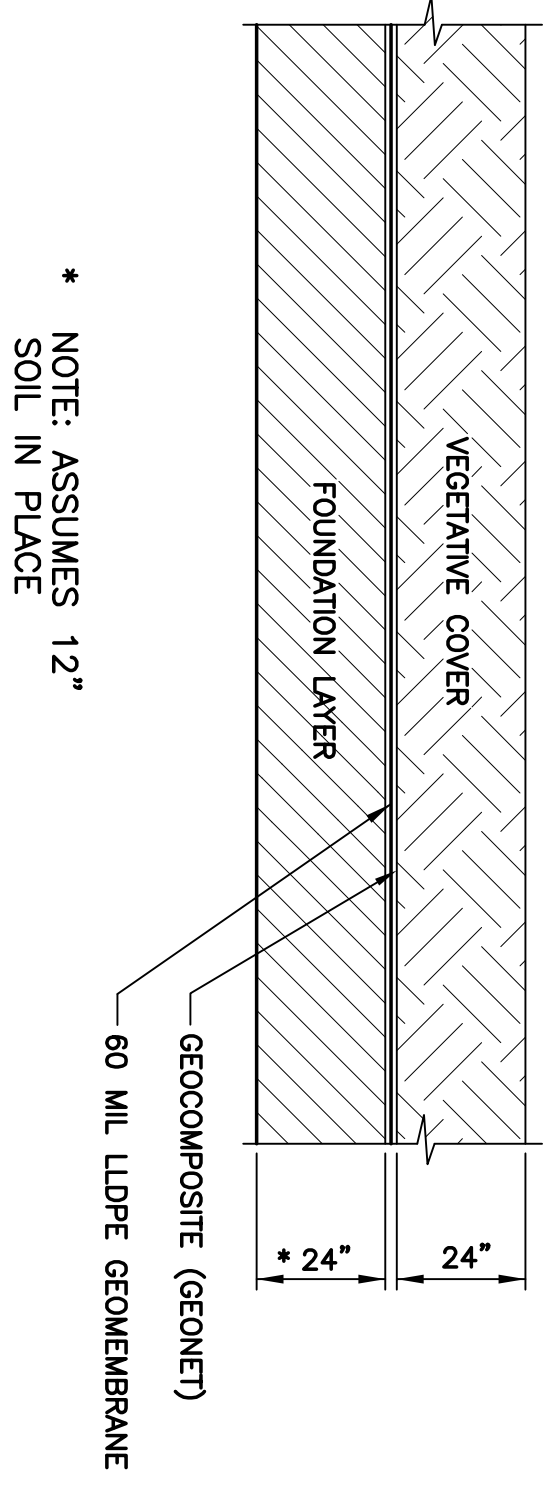


NOTE:
1. TYPICAL BENCH SECTION LOCATED EVERY 40' VERTICALLY FROM TOE
2. SINGLE-SIDED TEXTURED GEOMEMBRANES MAY BE USED IN SOME AREAS

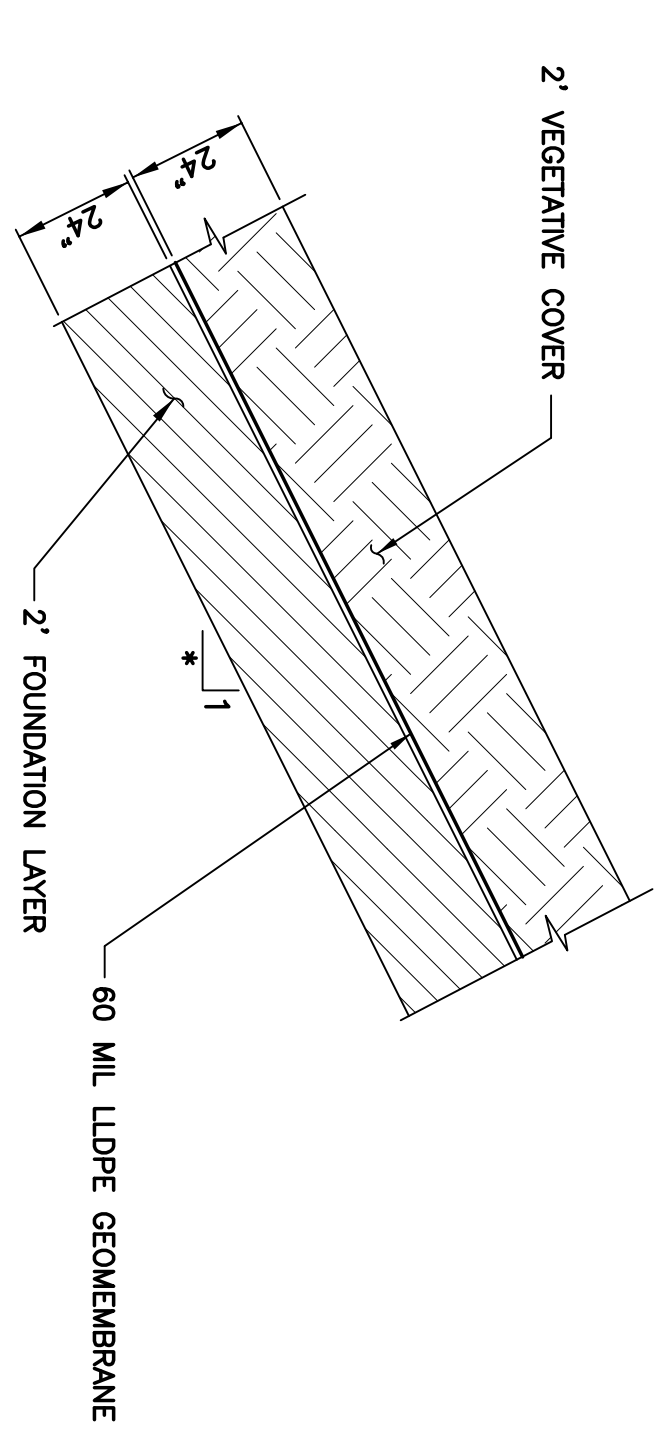

PRELIMINARY

GREGORY CANYON LANDFILL

DETAIL SHEET

NO.	REVISION DESCRIPTION	BY:

DESIGNED BY : G.VAN.	SCALE : AS SHOWN
DRAWN BY : T.J.S./J.P.J.	DATE : 9-2001
CHECKED BY :	DATE :
APPROVED BY :	DATE :
FILE NO.: 291600B.DWG	DRAWING 19

FOR PERMIT PURPOSES ONLY - NOT FOR CONSTRUCTION